


ROADWAY RECONSTRUCTION PLANS

CAMPBELL ROAD AND NORTH AMHERST ROAD

BEDFORD, NEW HAMPSHIRE

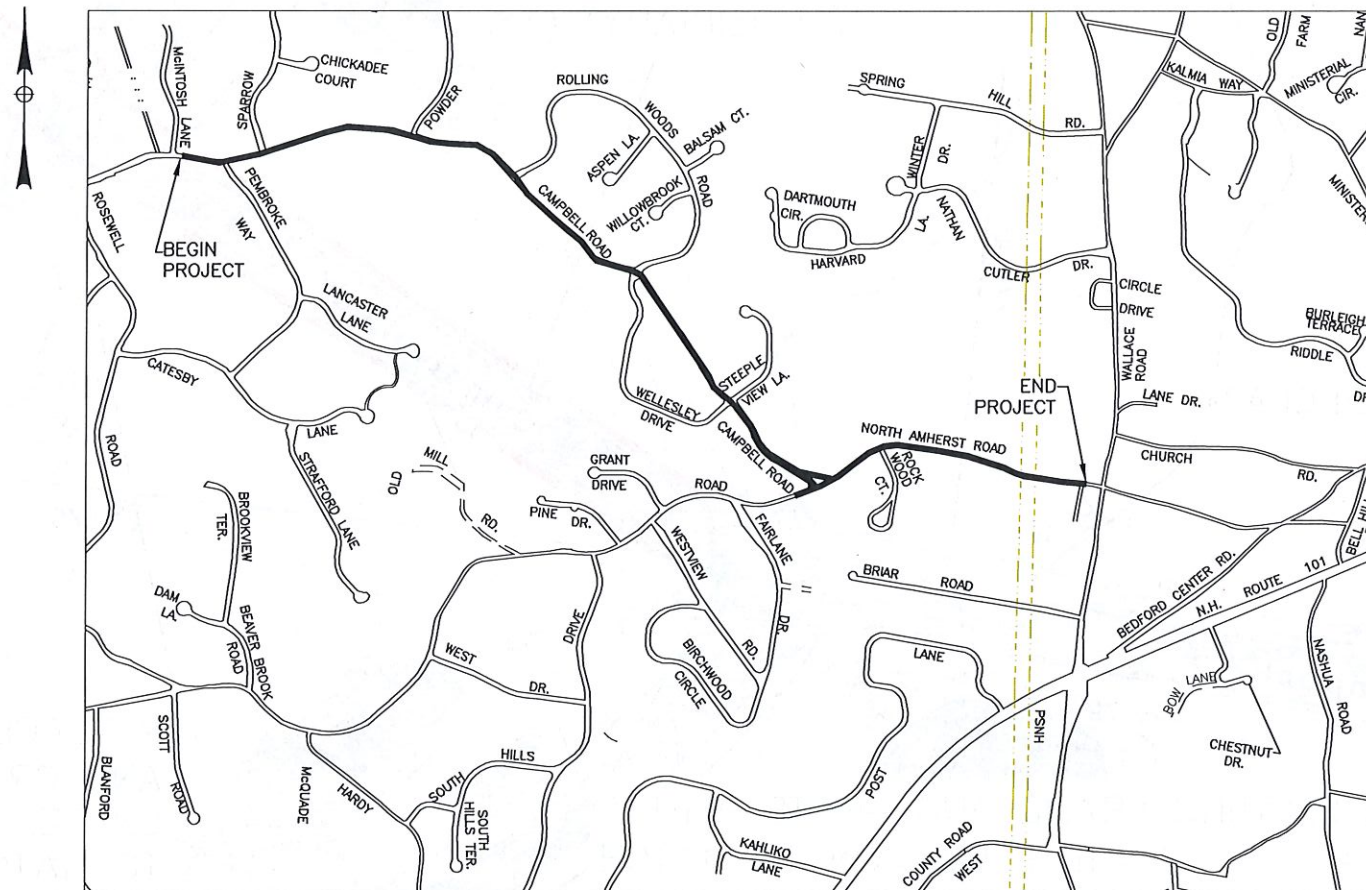

BEDFORD PUBLIC WORKS
24 NORTH AMHERST ROAD
BEDFORD, NH 03110




Jeffrey W. Foote
7-12-17

<u>SHEET NO.</u>	<u>DESCRIPTION</u>
1-10	COVER SHEET GENERAL PLANS



JULY 12, 2017
PROJECT NO. 54-2017

PLAN SET NO. _____

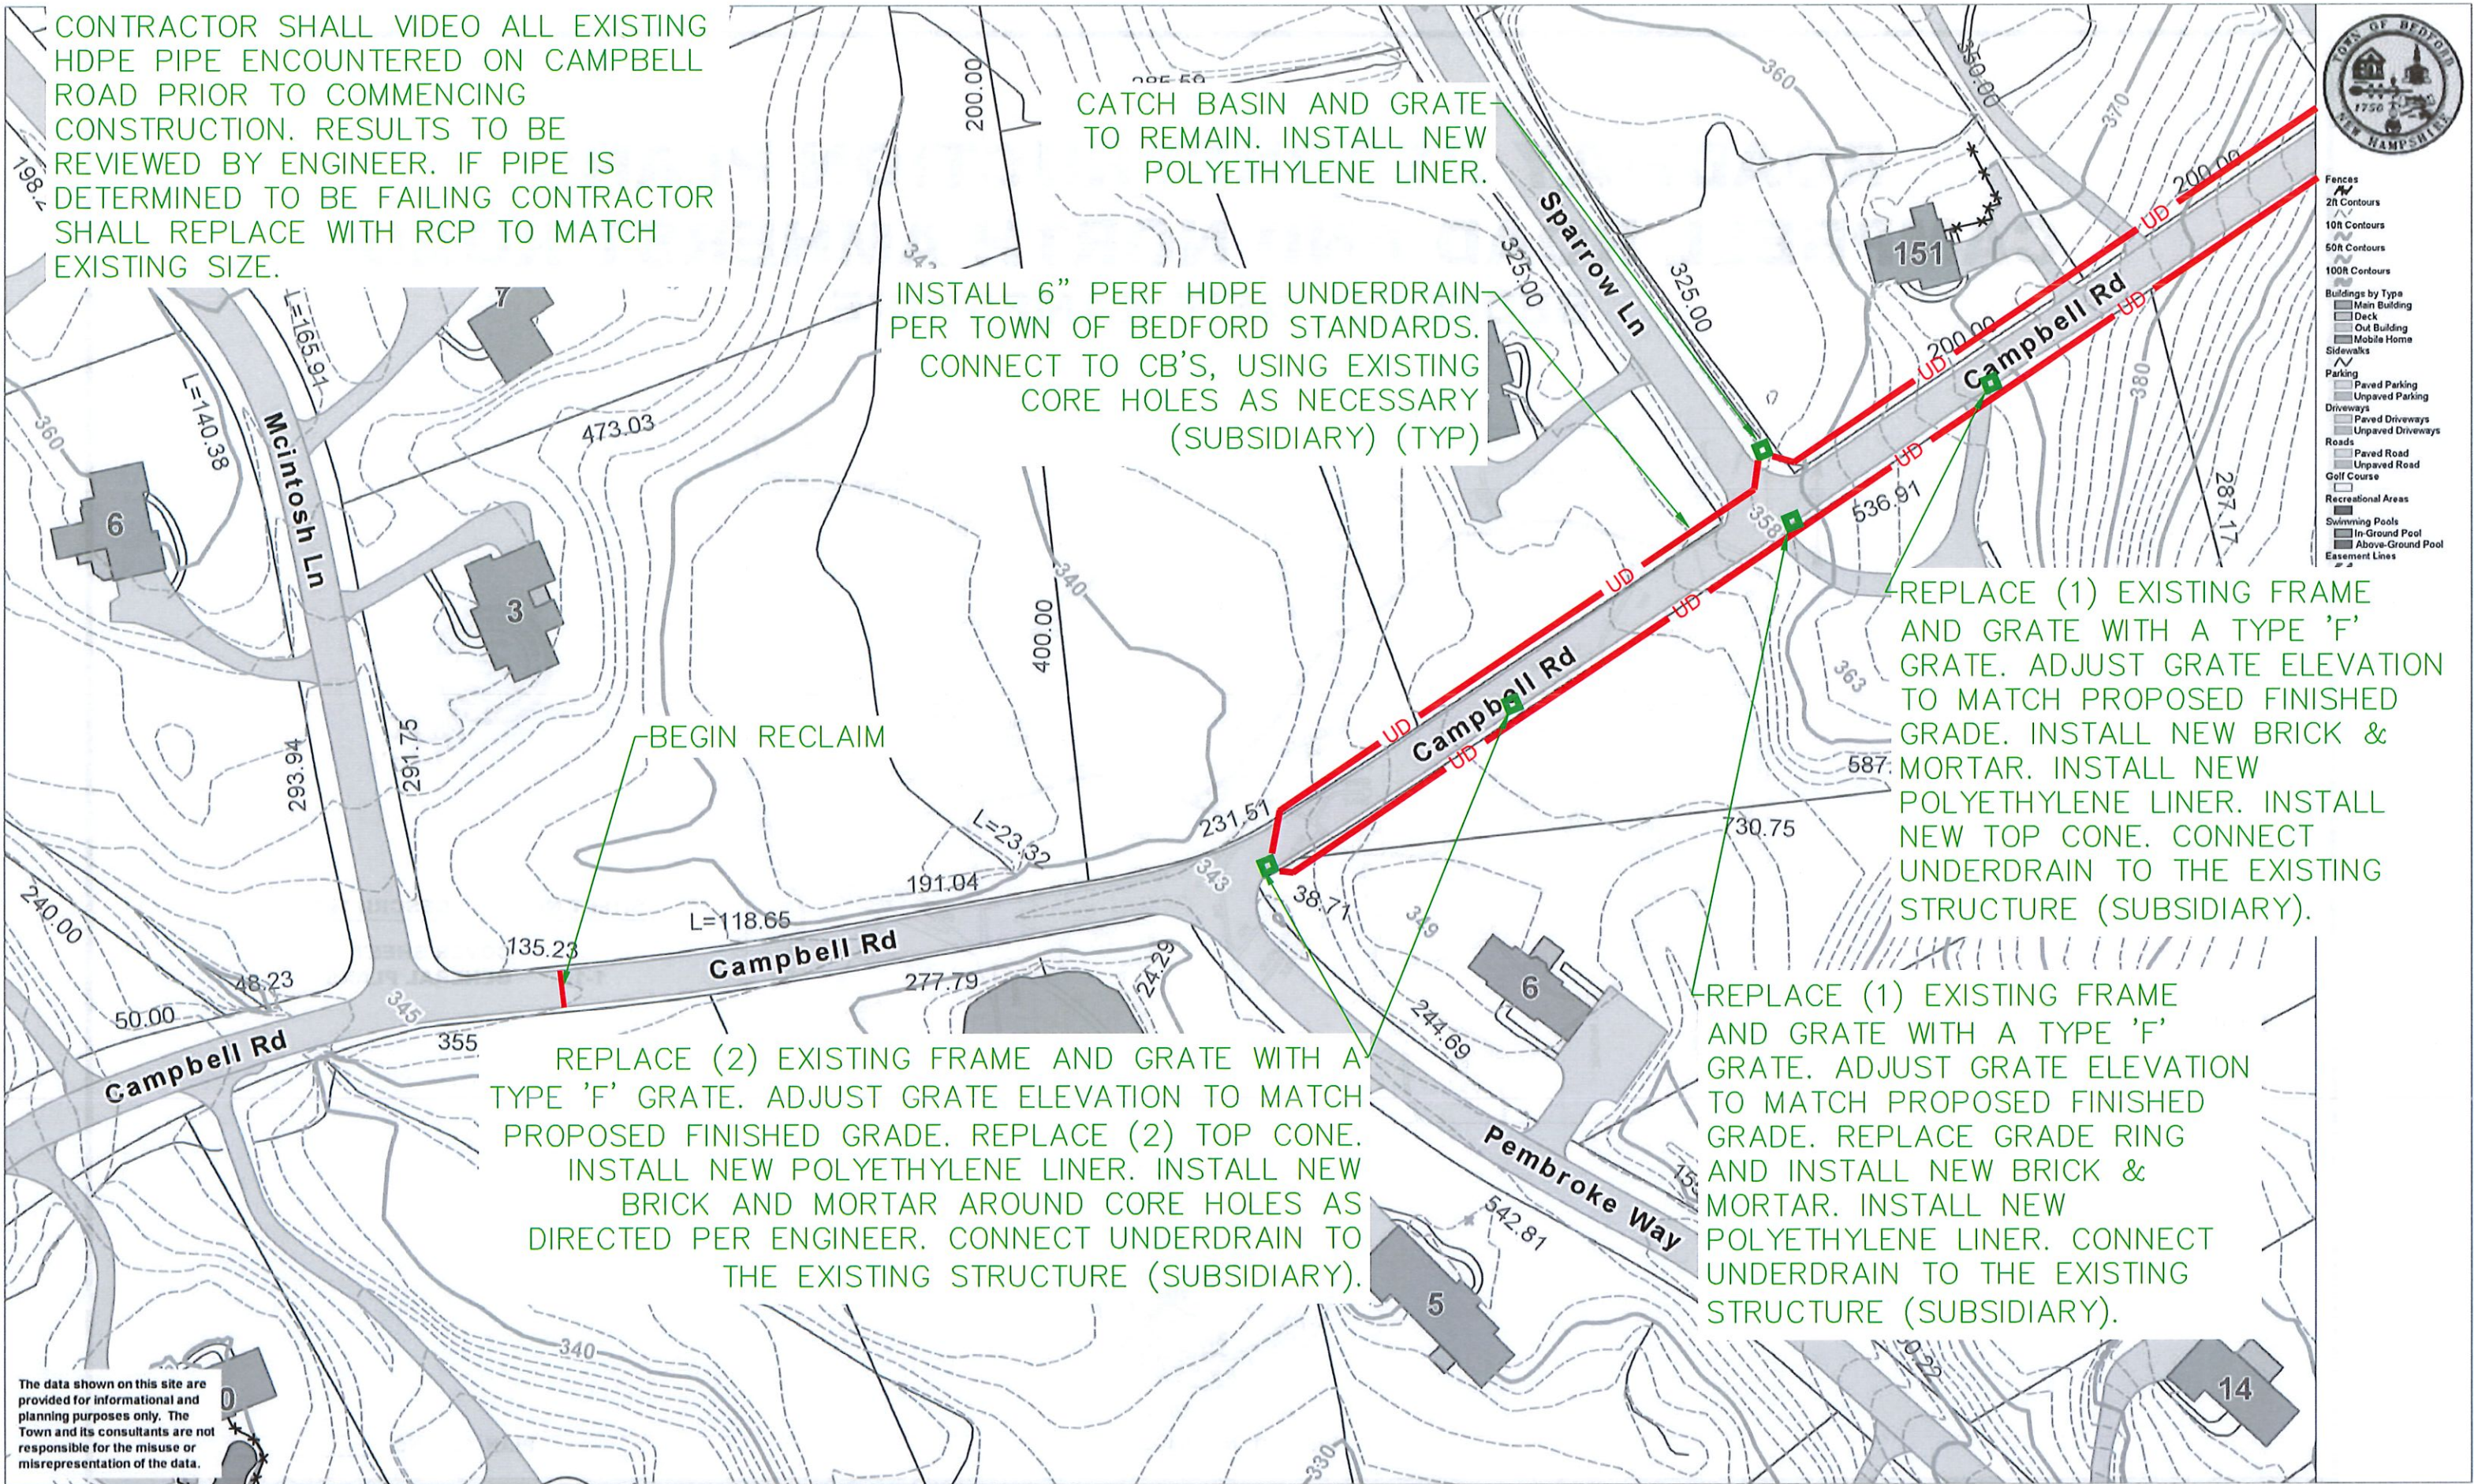



The data shown on this site are provided for informational and planning purposes only. The Town and its consultants are not responsible for the misuse or misrepresentation of the data.



- Fences
- 2ft Contours
- 10ft Contours
- 50ft Contours
- 100ft Contours
- Buildings by Type
 - Main Building
 - Deck
 - Out Building
 - Mobile Home
- Sidewalks
- Parking
 - Paved Parking
 - Unpaved Parking
- Driveways
 - Paved Driveways
 - Unpaved Driveways
- Roads
 - Paved Road
 - Unpaved Road
- Golf Course
- Recreational Areas
 - Swimming Pools
 - In-Ground Pool
 - Above-Ground Pool
- Easement Lines

0 100 200 ft


Printed on 07/18/2017 at 04:57 PM

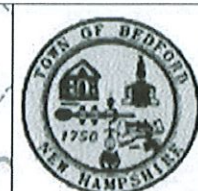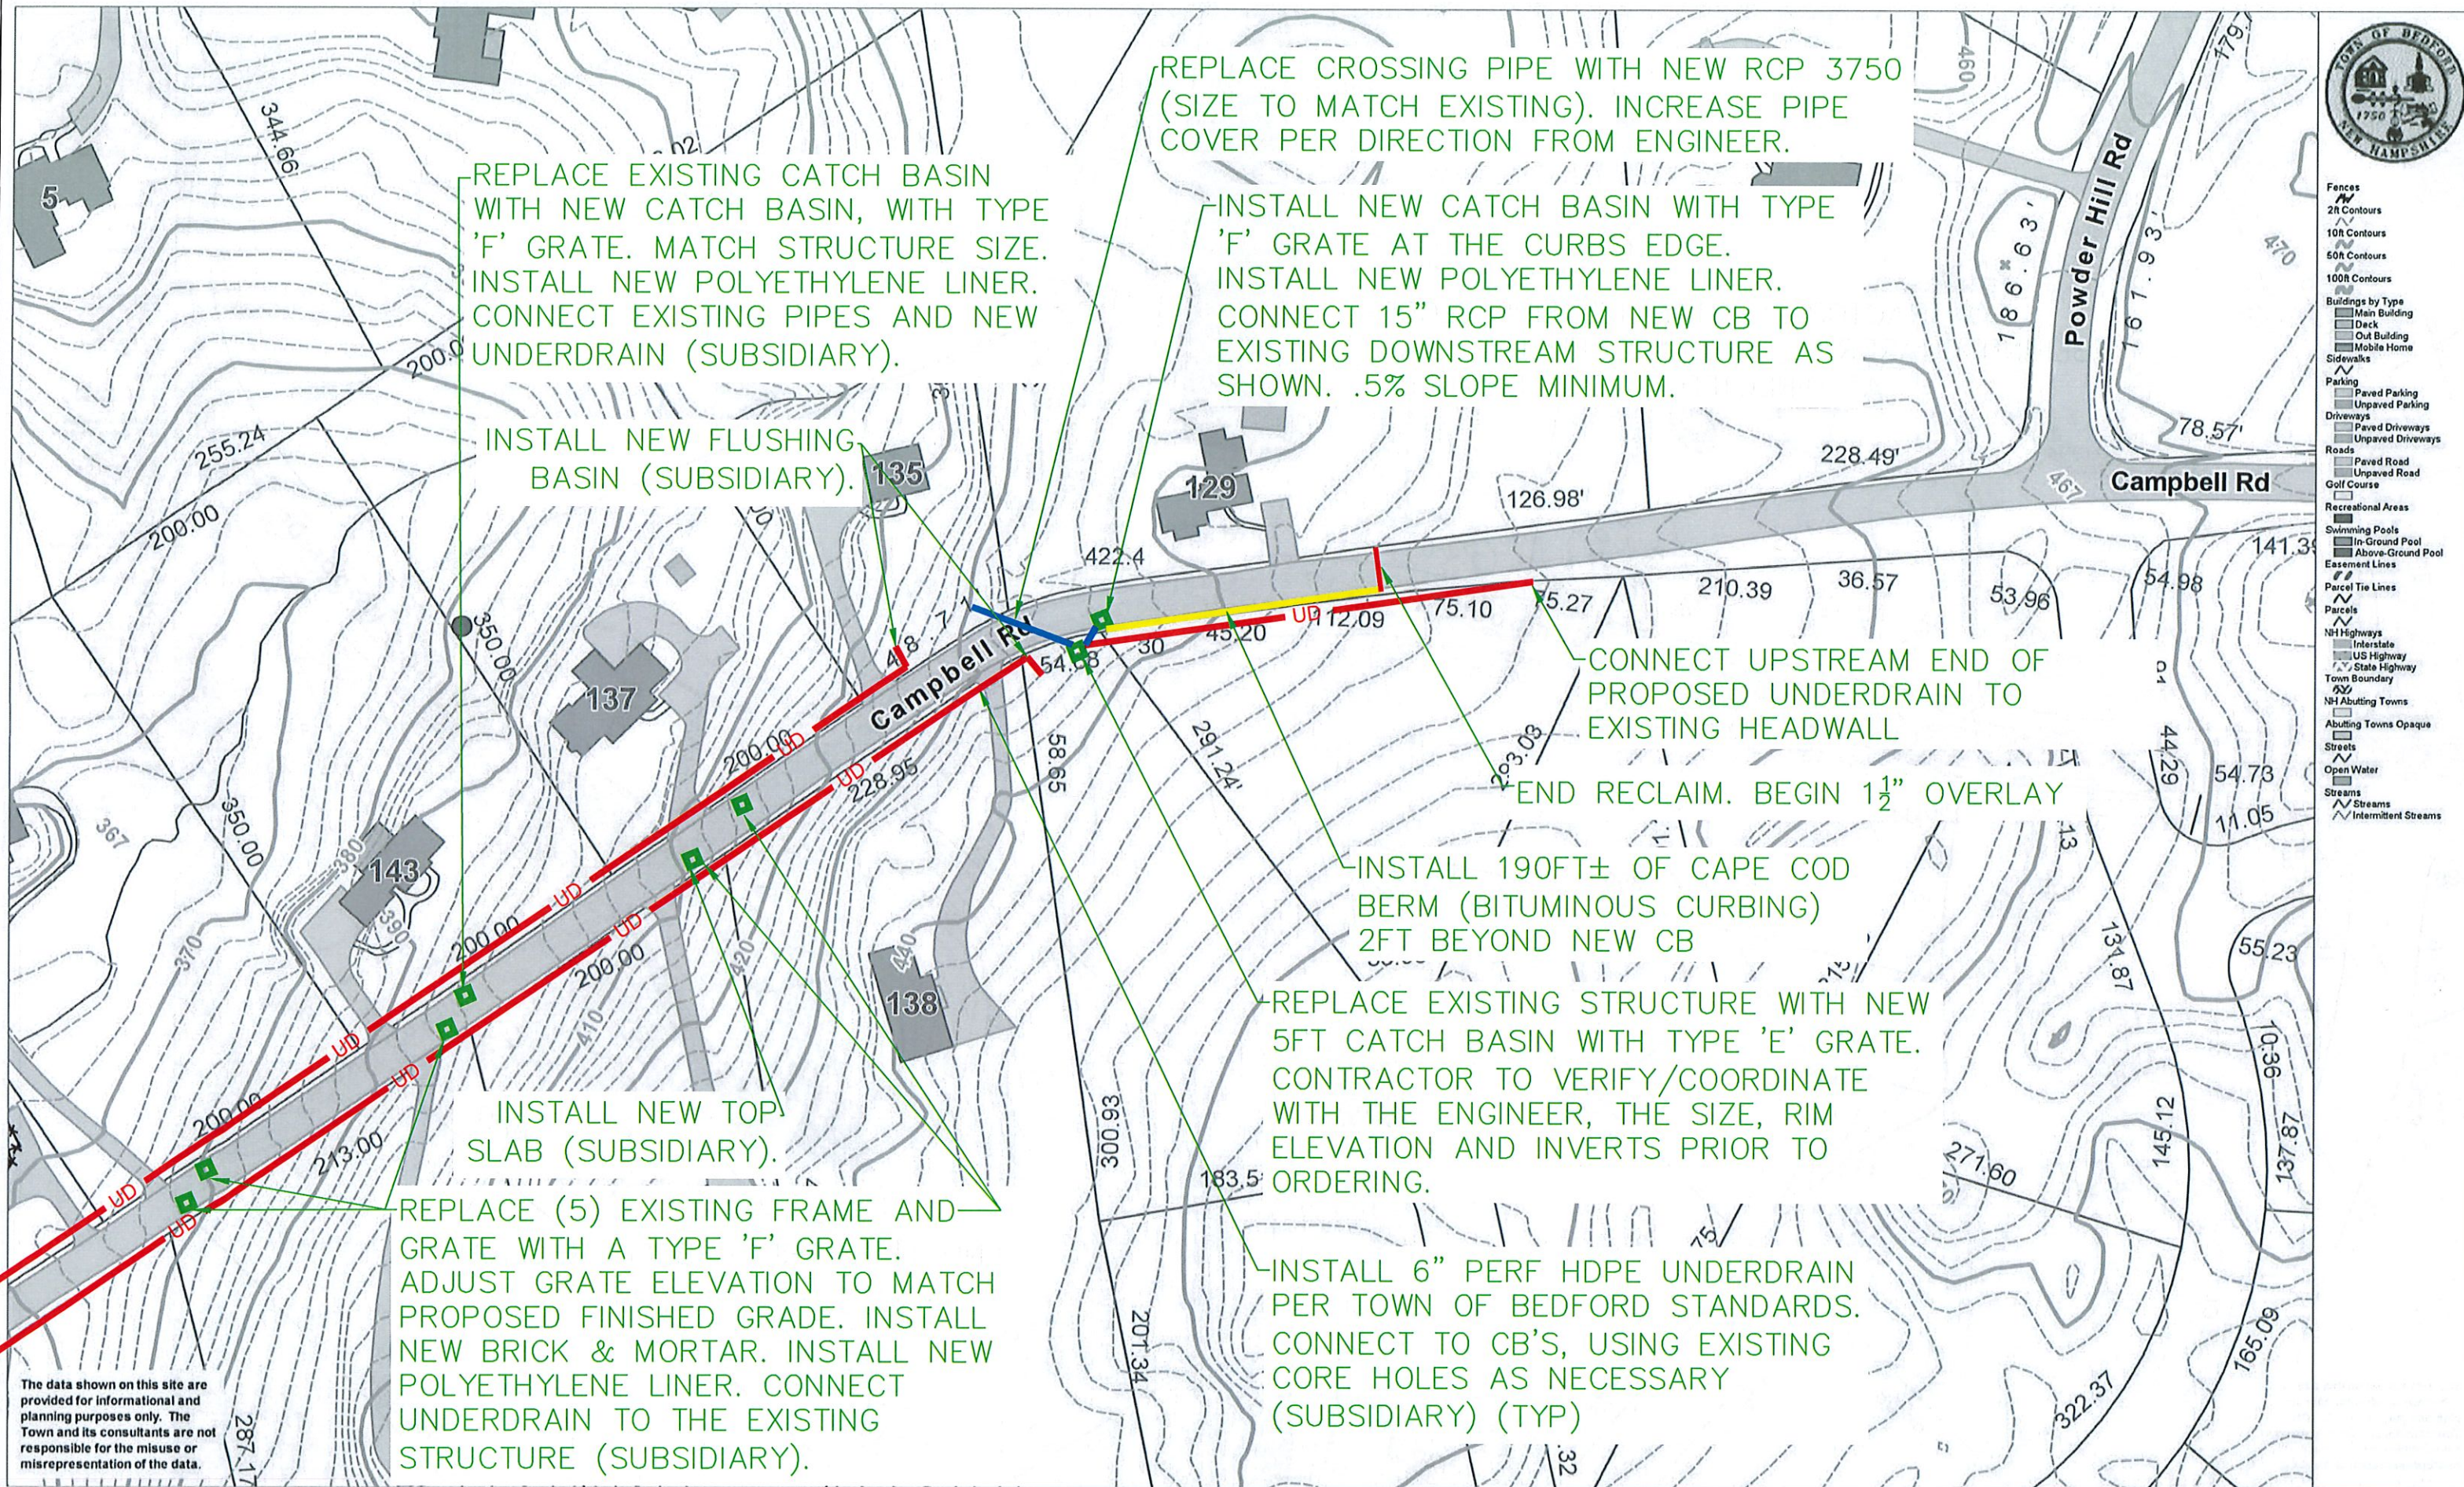


- Fences
- 2ft Contours
- 10ft Contours
- 50ft Contours
- 100ft Contours
- Buildings by Type
 - Main Building
 - Deck
 - Out Building
 - Mobile Home
- Sidewalks
- Parking
 - Paved Parking
 - Unpaved Parking
- Driveways
 - Paved Driveways
 - Unpaved Driveways
- Roads
 - Paved Road
 - Unpaved Road
- Golf Course
- Recreational Areas
 - Swimming Pools
 - In-Ground Pool
 - Above-Ground Pool
- Easement Lines
- Parcel Tie Lines
- Parcels
- NH Highways
 - Interstate
 - US Highway
 - State Highway
- Town Boundary
- NH Abutting Towns
- Abutting Towns Opaque
- Streets
- Open Water
- Streams
 - Streams
 - Intermittent Streams


0 100 200 ft

Printed on 07/18/2017 at 04:59 PM

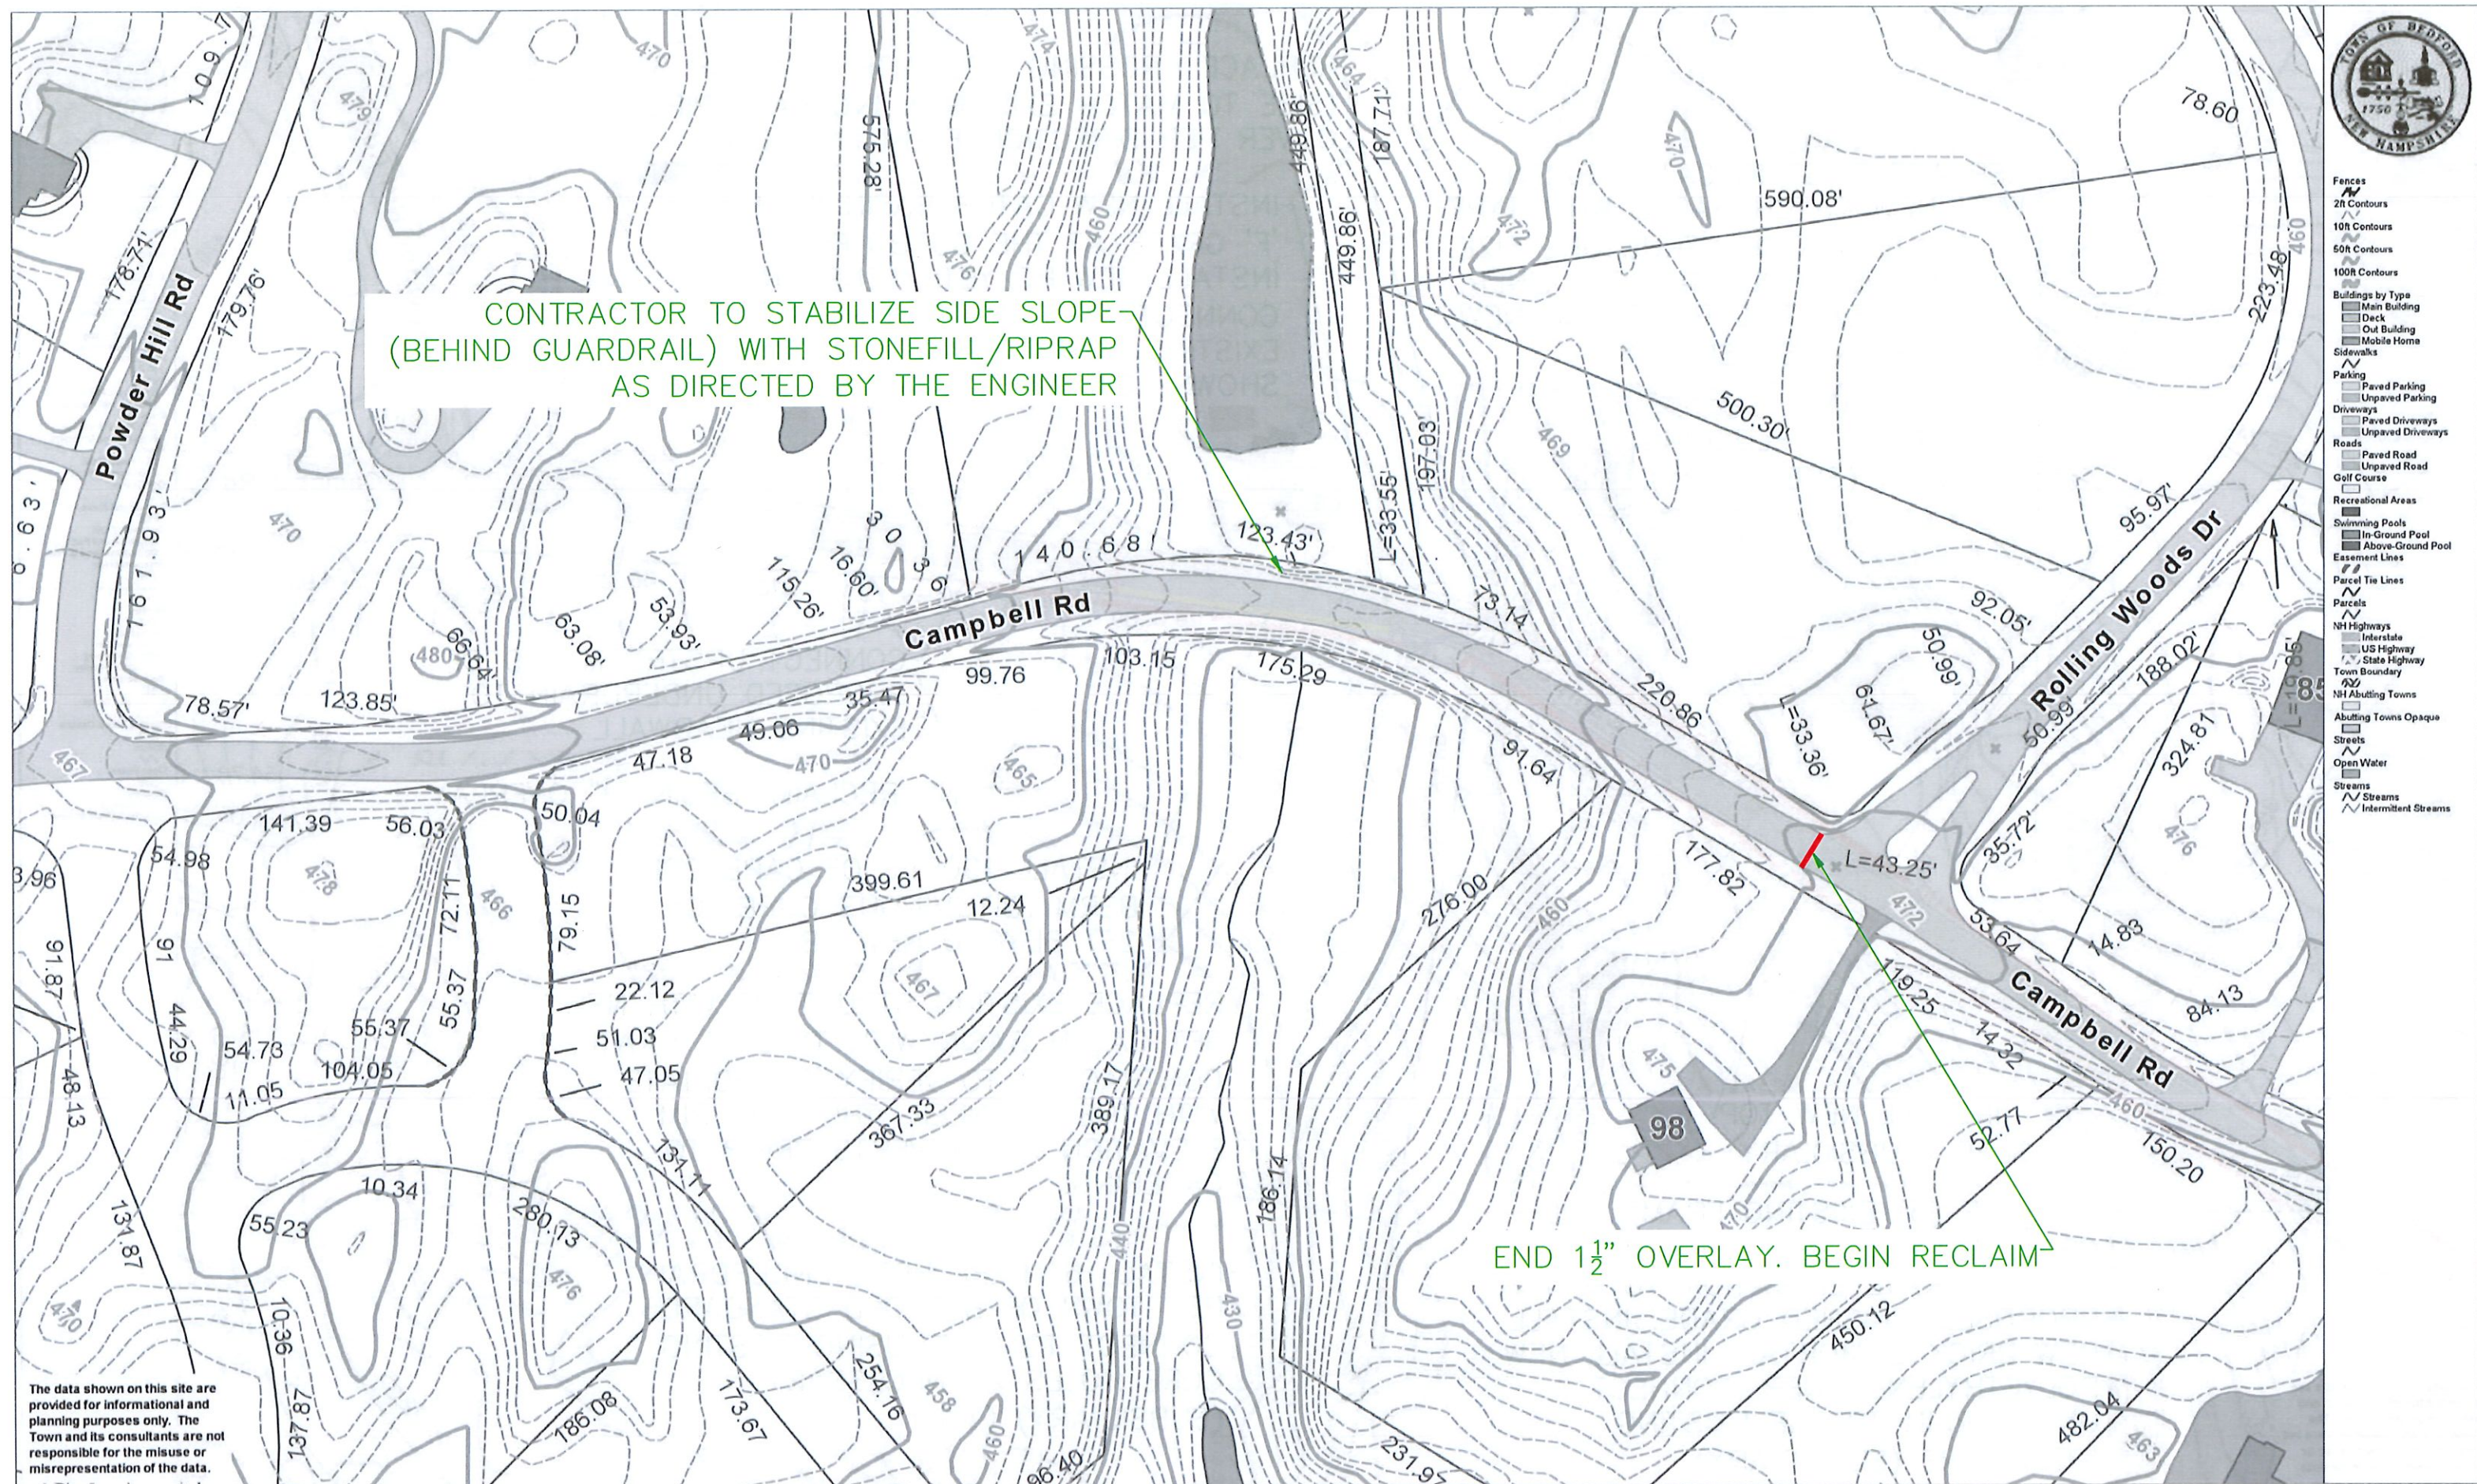

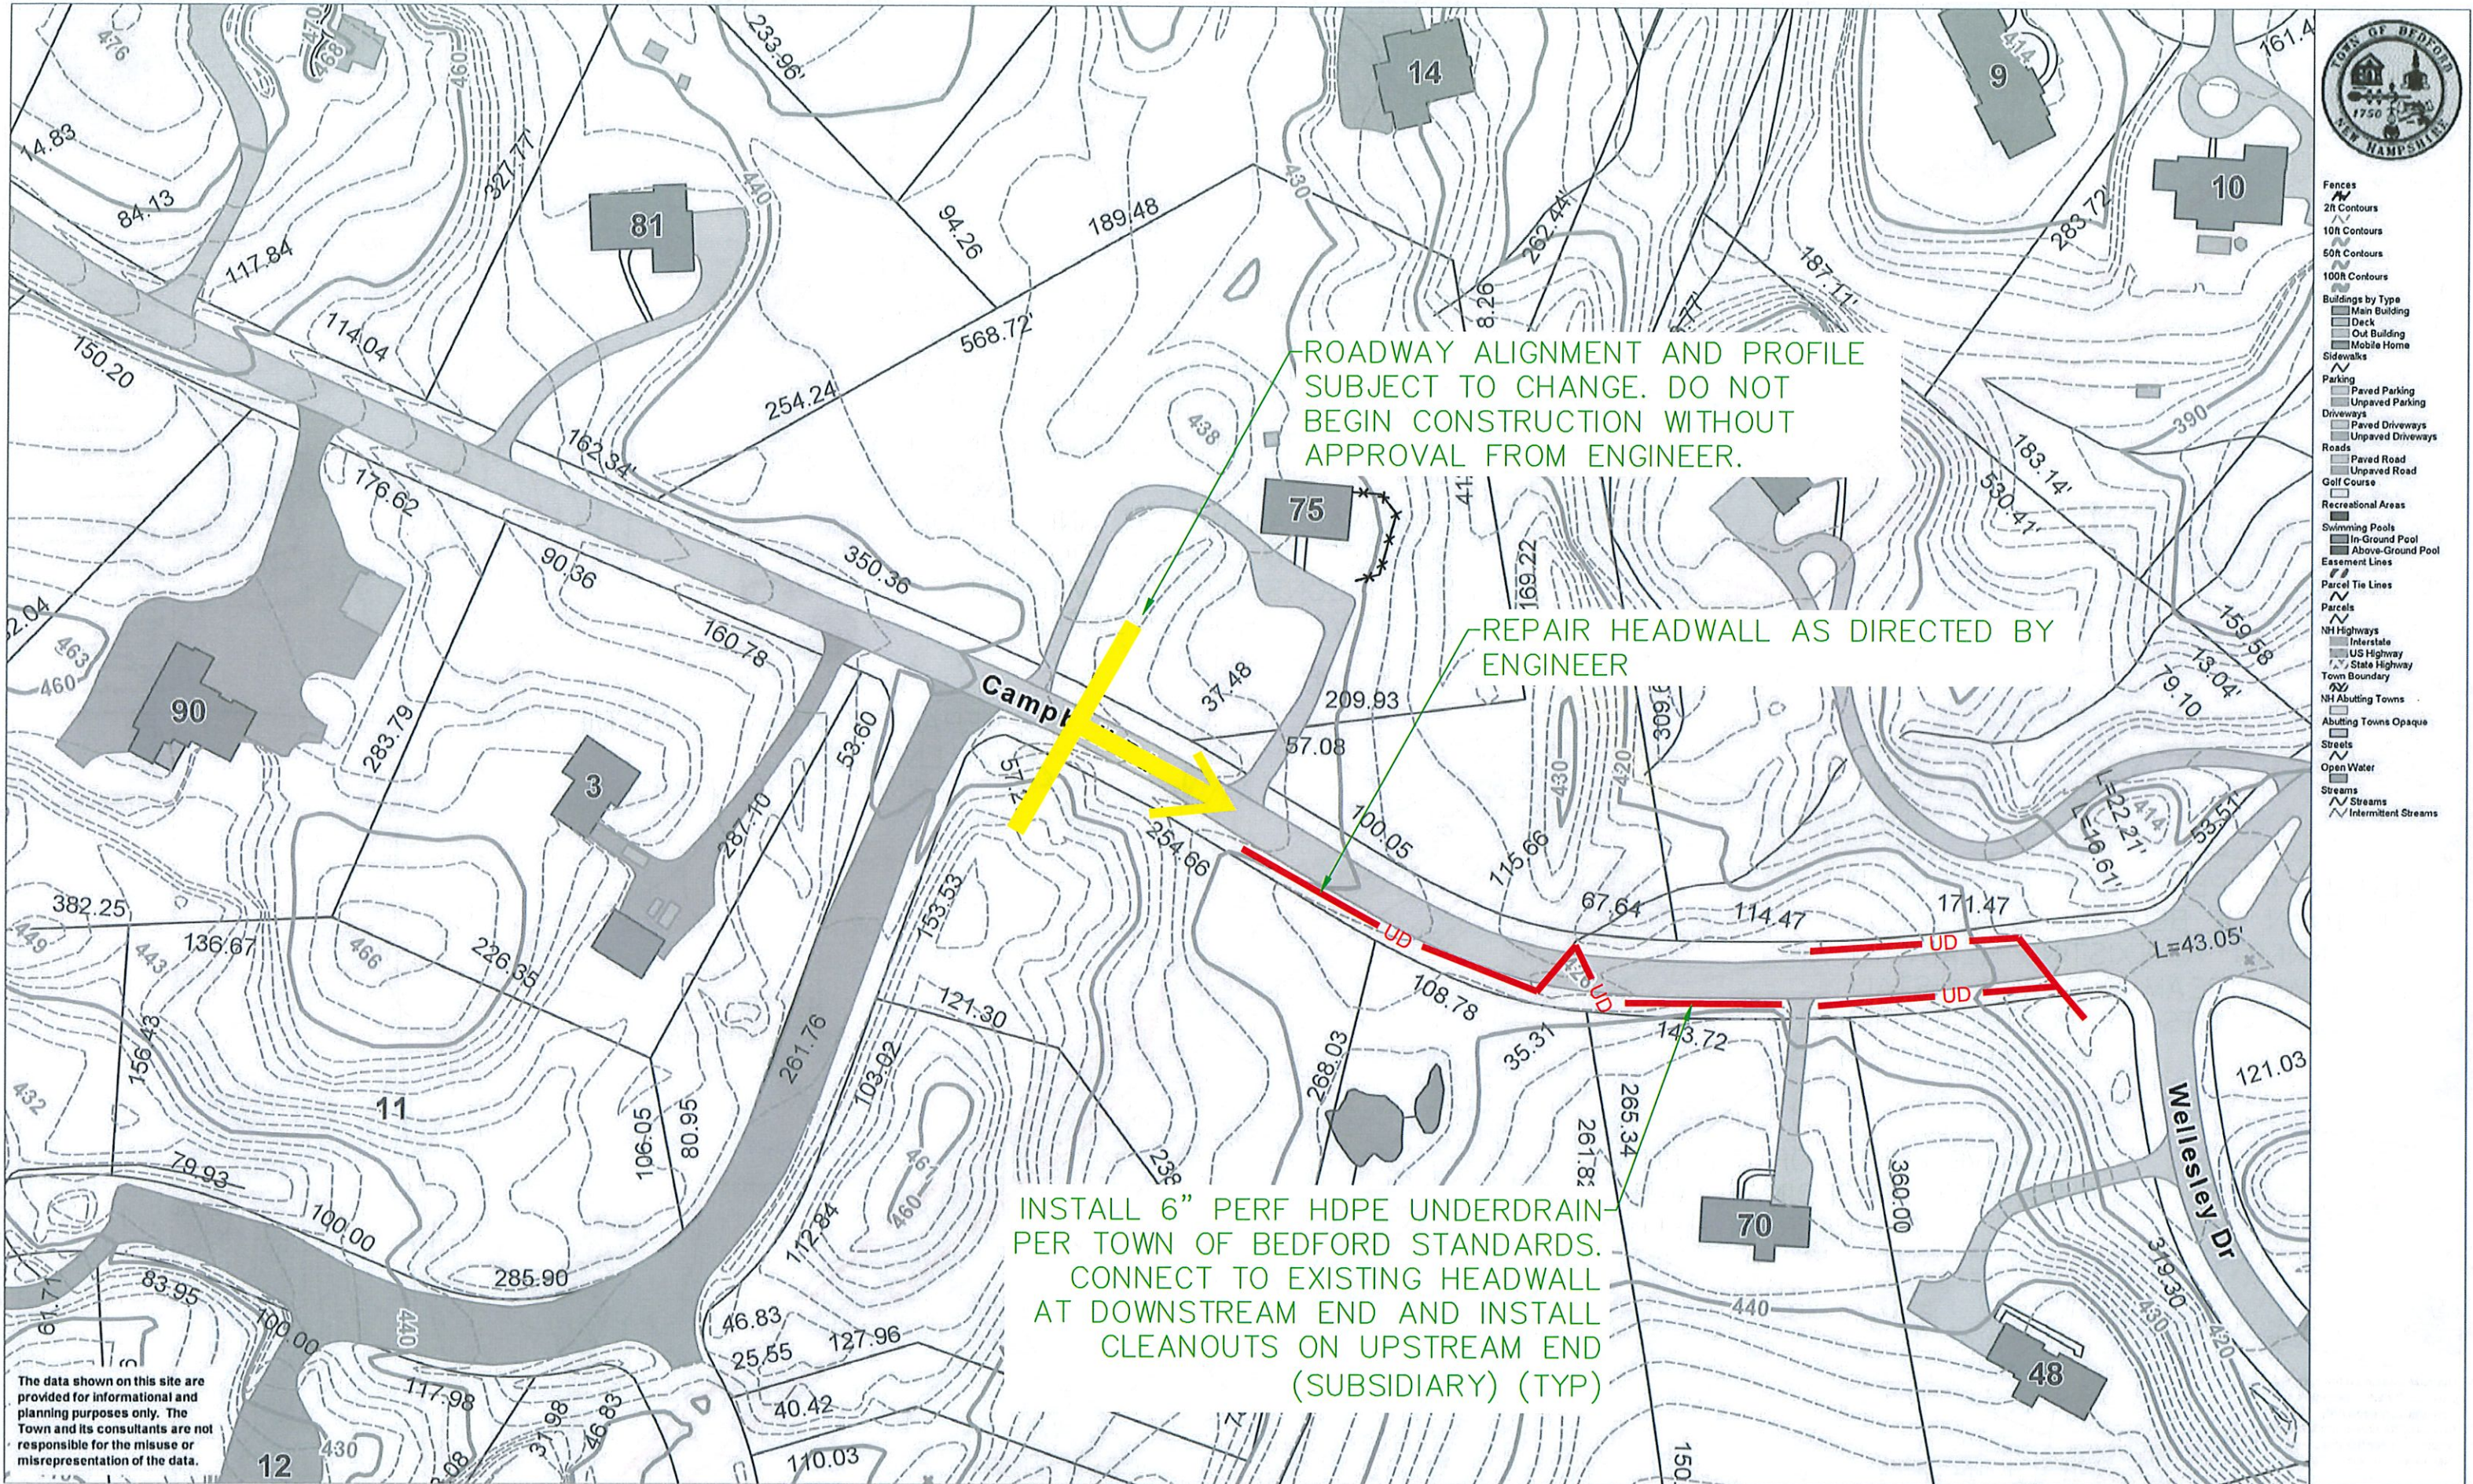

The data shown on this site are provided for informational and planning purposes only. The Town and its consultants are not responsible for the misuse or misrepresentation of the data.

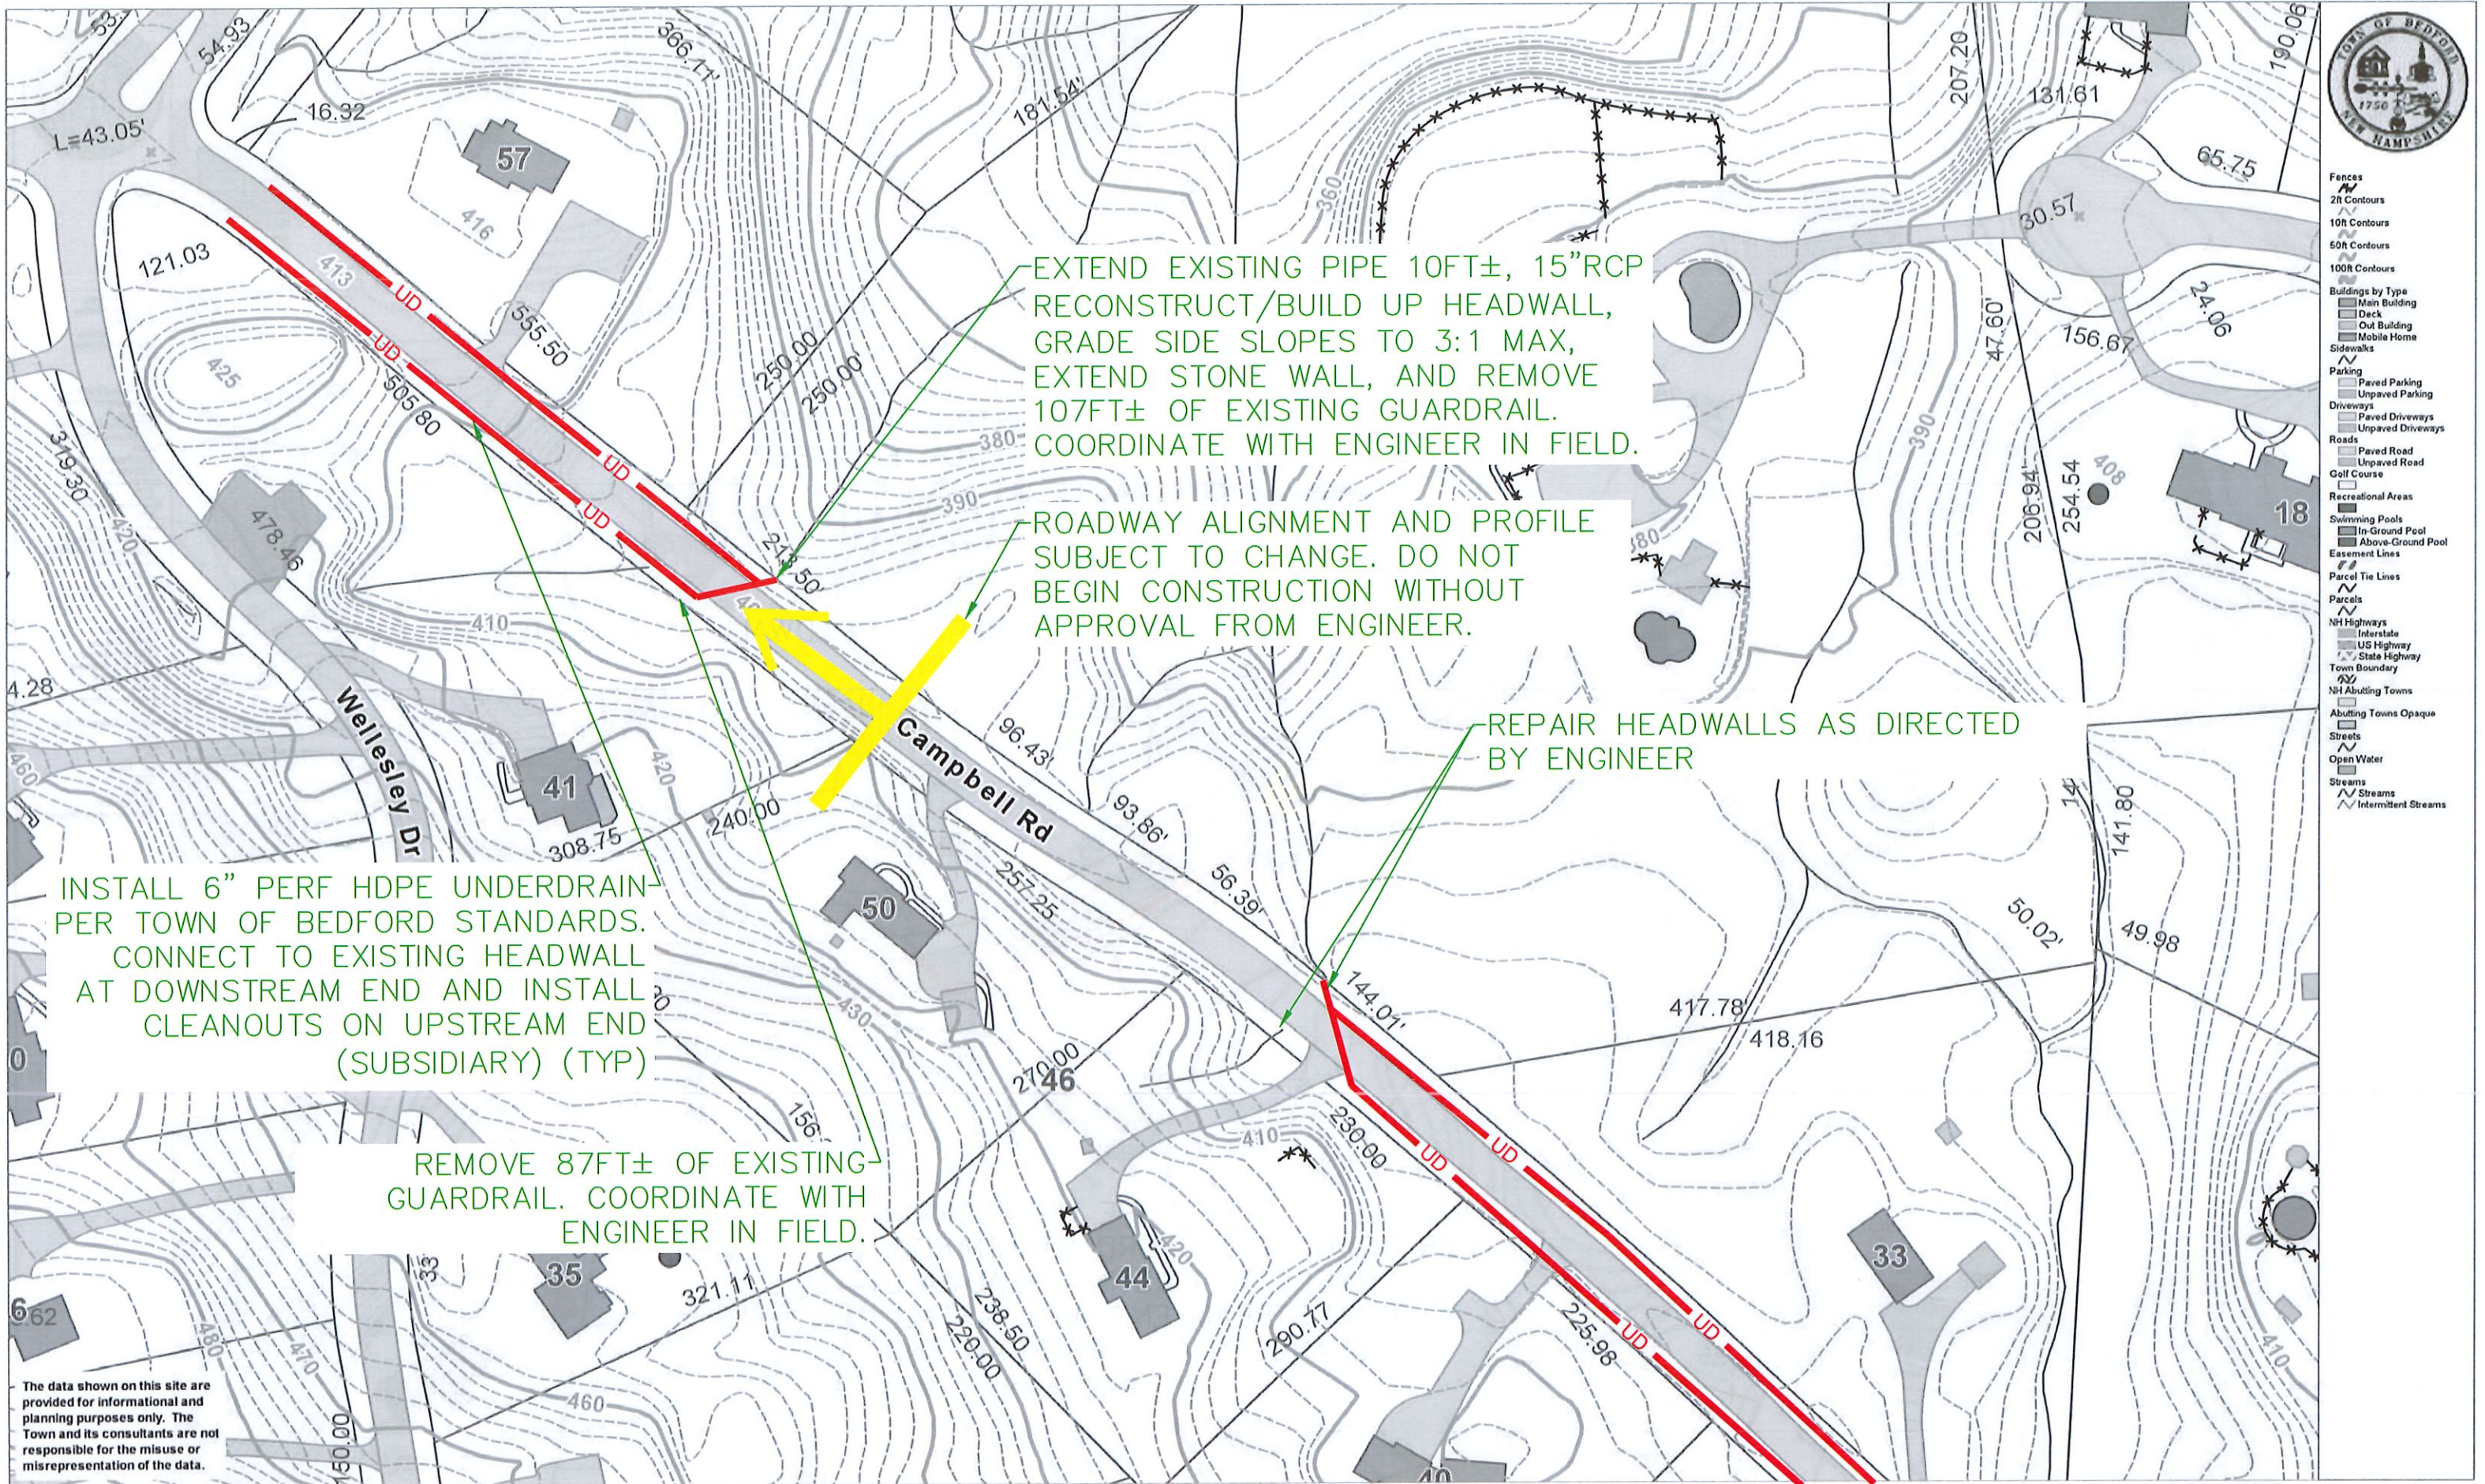

EXTEND EXISTING PIPE 10FT±, 15"RCP
RECONSTRUCT/BUILD UP HEADWALL,
GRADE SIDE SLOPES TO 3:1 MAX,
EXTEND STONE WALL, AND REMOVE
107FT± OF EXISTING GUARDRAIL.
COORDINATE WITH ENGINEER IN FIELD.

ROADWAY ALIGNMENT AND PROFILE
SUBJECT TO CHANGE. DO NOT
BEGIN CONSTRUCTION WITHOUT
APPROVAL FROM ENGINEER.

REPAIR HEADWALLS AS DIRECTED
BY ENGINEER

INSTALL 6" PERF HDPE UNDERDRAIN
PER TOWN OF BEDFORD STANDARDS.
CONNECT TO EXISTING HEADWALL
AT DOWNSTREAM END AND INSTALL
CLEANOUTS ON UPSTREAM END
(SUBSIDIARY) (TYP)

REMOVE 87FT± OF EXISTING
GUARDRAIL. COORDINATE WITH
ENGINEER IN FIELD.


The data shown on this site
are provided for informational and
planning purposes only. The
Town and its consultants are not
responsible for the misuse or
misrepresentation of the data.



- Fences
- 2ft Contours
- 10ft Contours
- 50ft Contours
- 100ft Contours
- Buildings by Type
 - Main Building
 - Deck
 - Out Building
 - Mobile Home
- Sidewalks
- Parking
 - Paved Parking
 - Unpaved Parking
- Driveways
 - Paved Driveways
 - Unpaved Driveways
- Roads
 - Paved Road
 - Unpaved Road
- Golf Course
- Recreational Areas
 - Swimming Pools
 - In-Ground Pool
 - Above-Ground Pool
- Easement Lines
- Parcel Tie Lines
- Parcels
 - NH Highways
 - Interstate
 - US Highway
 - State Highway
- Town Boundary
- NH Abutting Towns
- Abutting Towns Opaque
- Streets
- Open Water
- Streams
 - Streams
 - Intermittent Streams


0 100 200 ft

Printed on 07/18/2017 at 04:53 PM

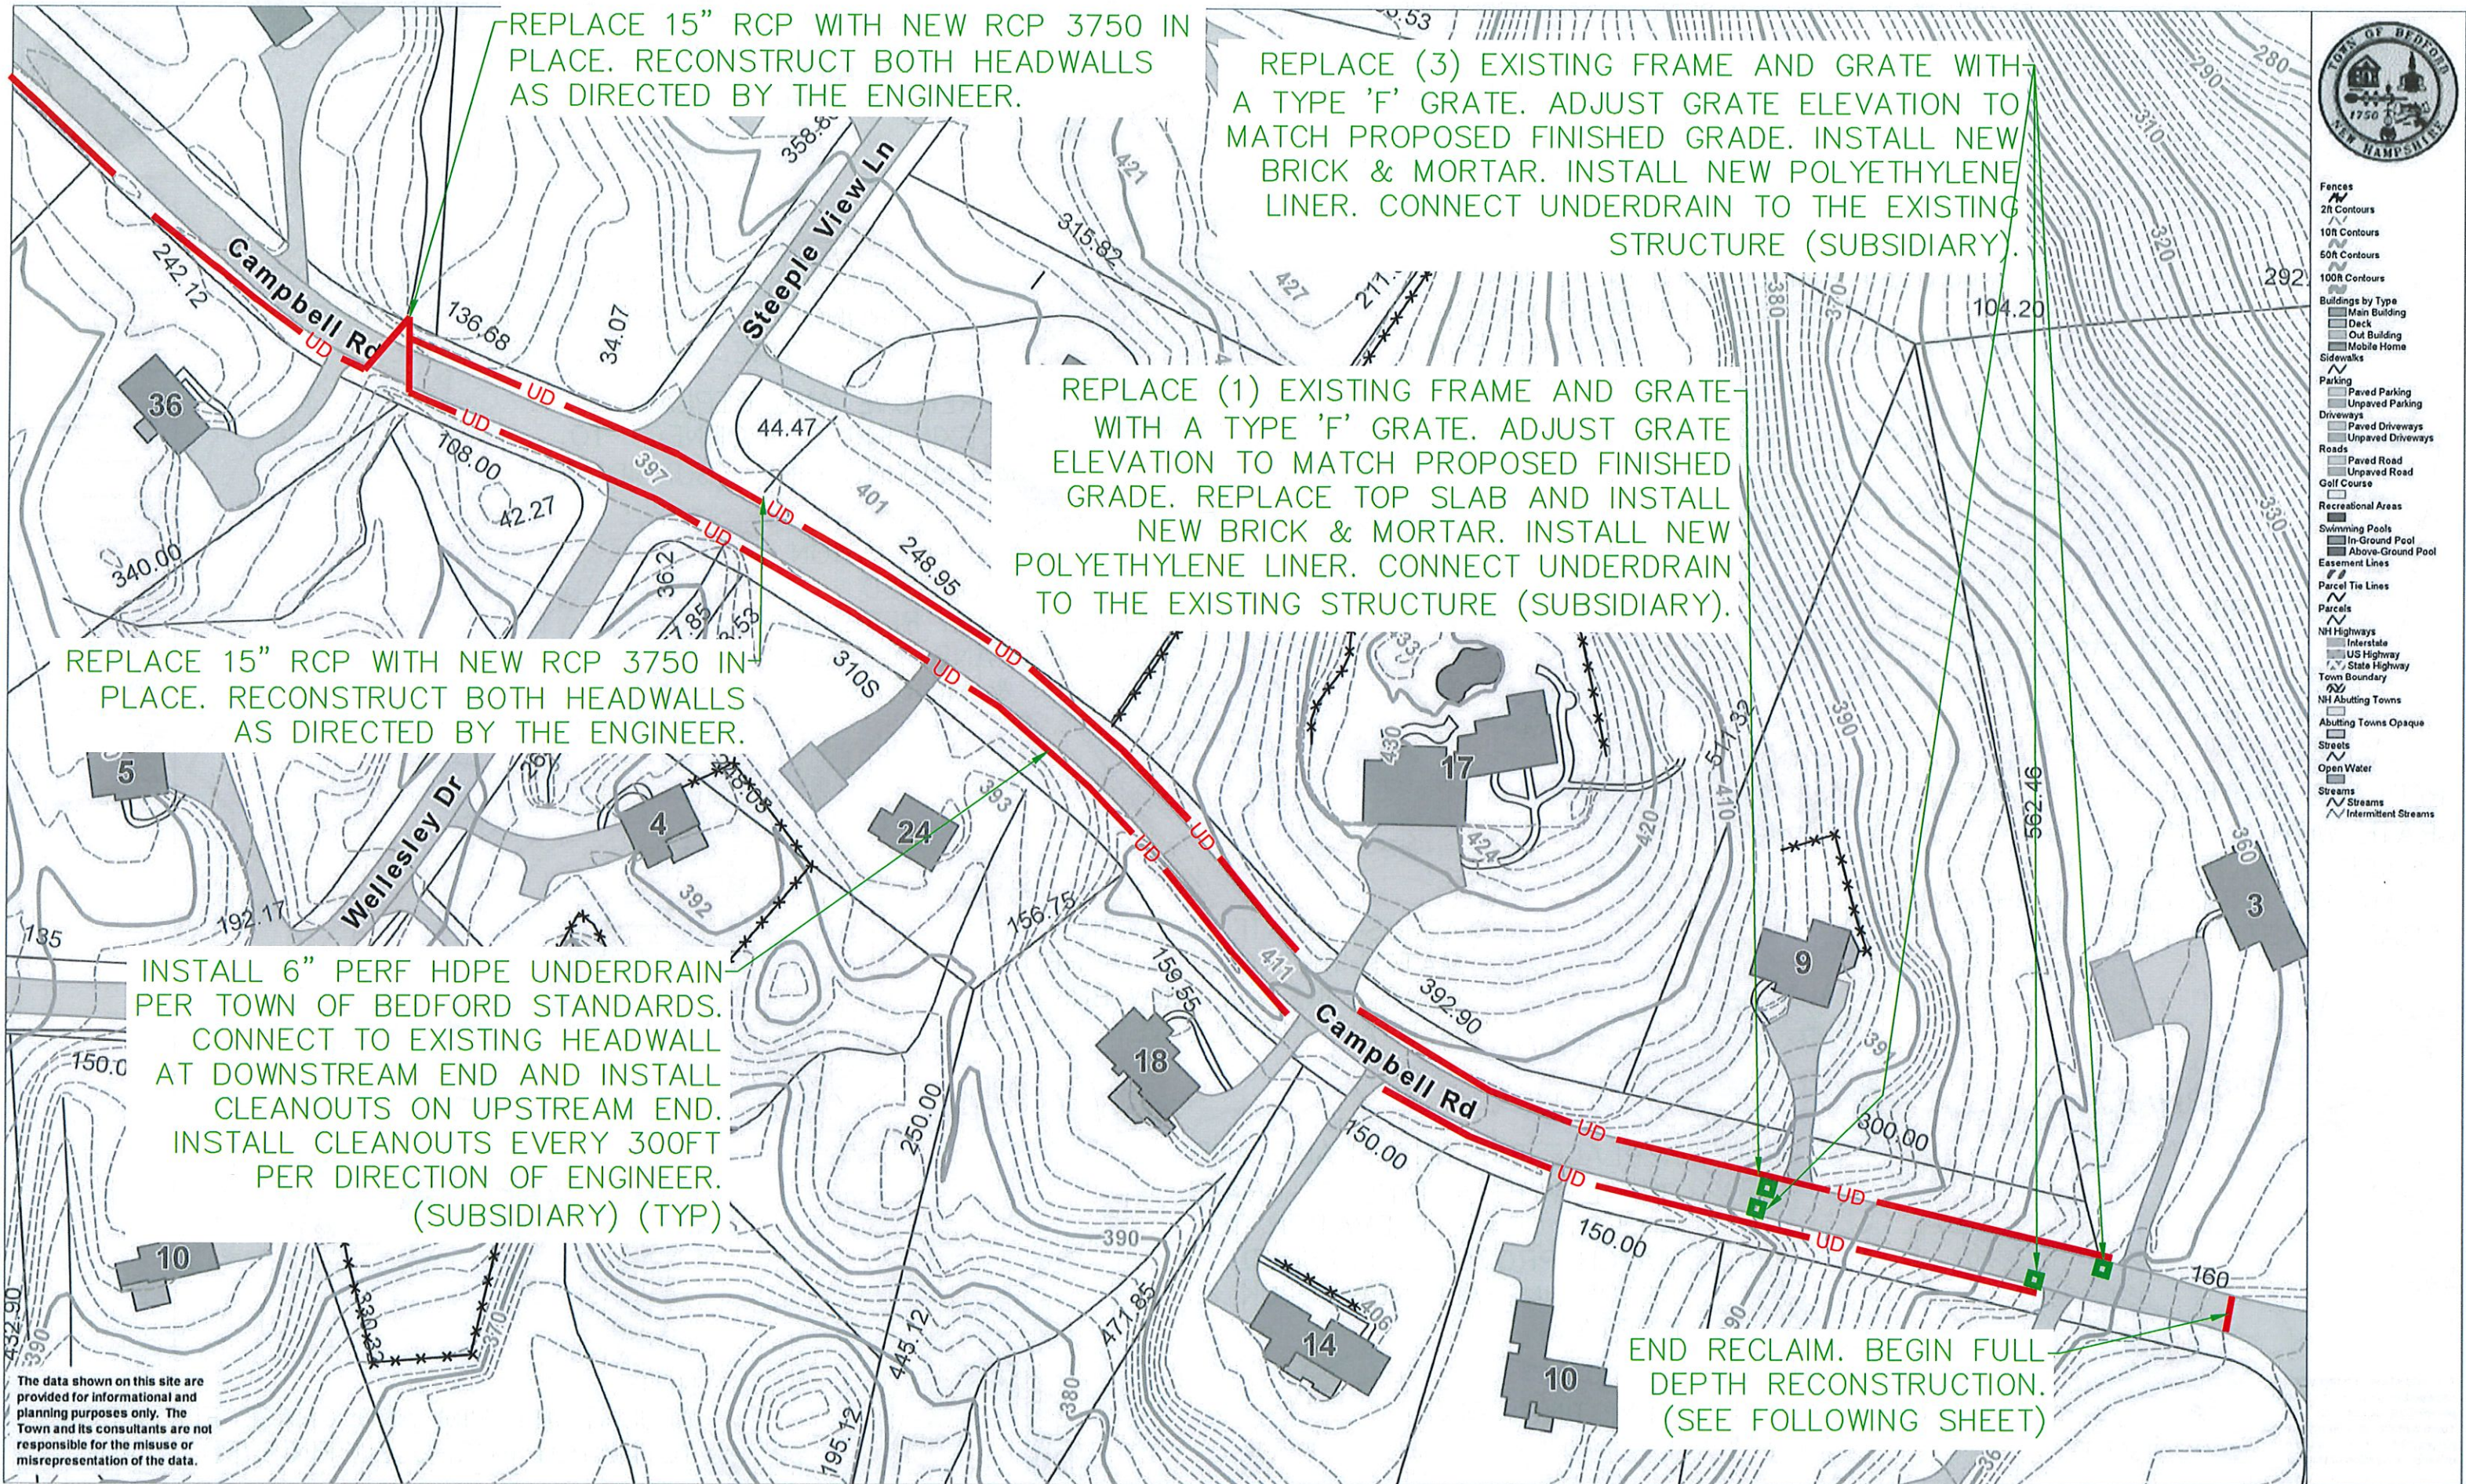



- Fences
- 2ft Contours
- 10ft Contours
- 50ft Contours
- 100ft Contours
- Buildings by Type
 - Main Building
 - Deck
 - Out Building
 - Mobile Home
- Sidewalks
- Parking
 - Paved Parking
 - Unpaved Parking
- Driveways
 - Paved Driveways
 - Unpaved Driveways
- Roads
 - Paved Road
 - Unpaved Road
- Golf Course
- Recreational Areas
 - Swimming Pools
 - In-Ground Pool
 - Above-Ground Pool
- Easement Lines
- Parcel Tie Lines
- Parcels
- NH Highways
 - Interstate
 - US Highway
 - State Highway
- Town Boundary
- NH Abutting Towns
- Abutting Towns Opaque
- Streets
- Open Water
- Streams
 - Streams
 - Intermittent Streams

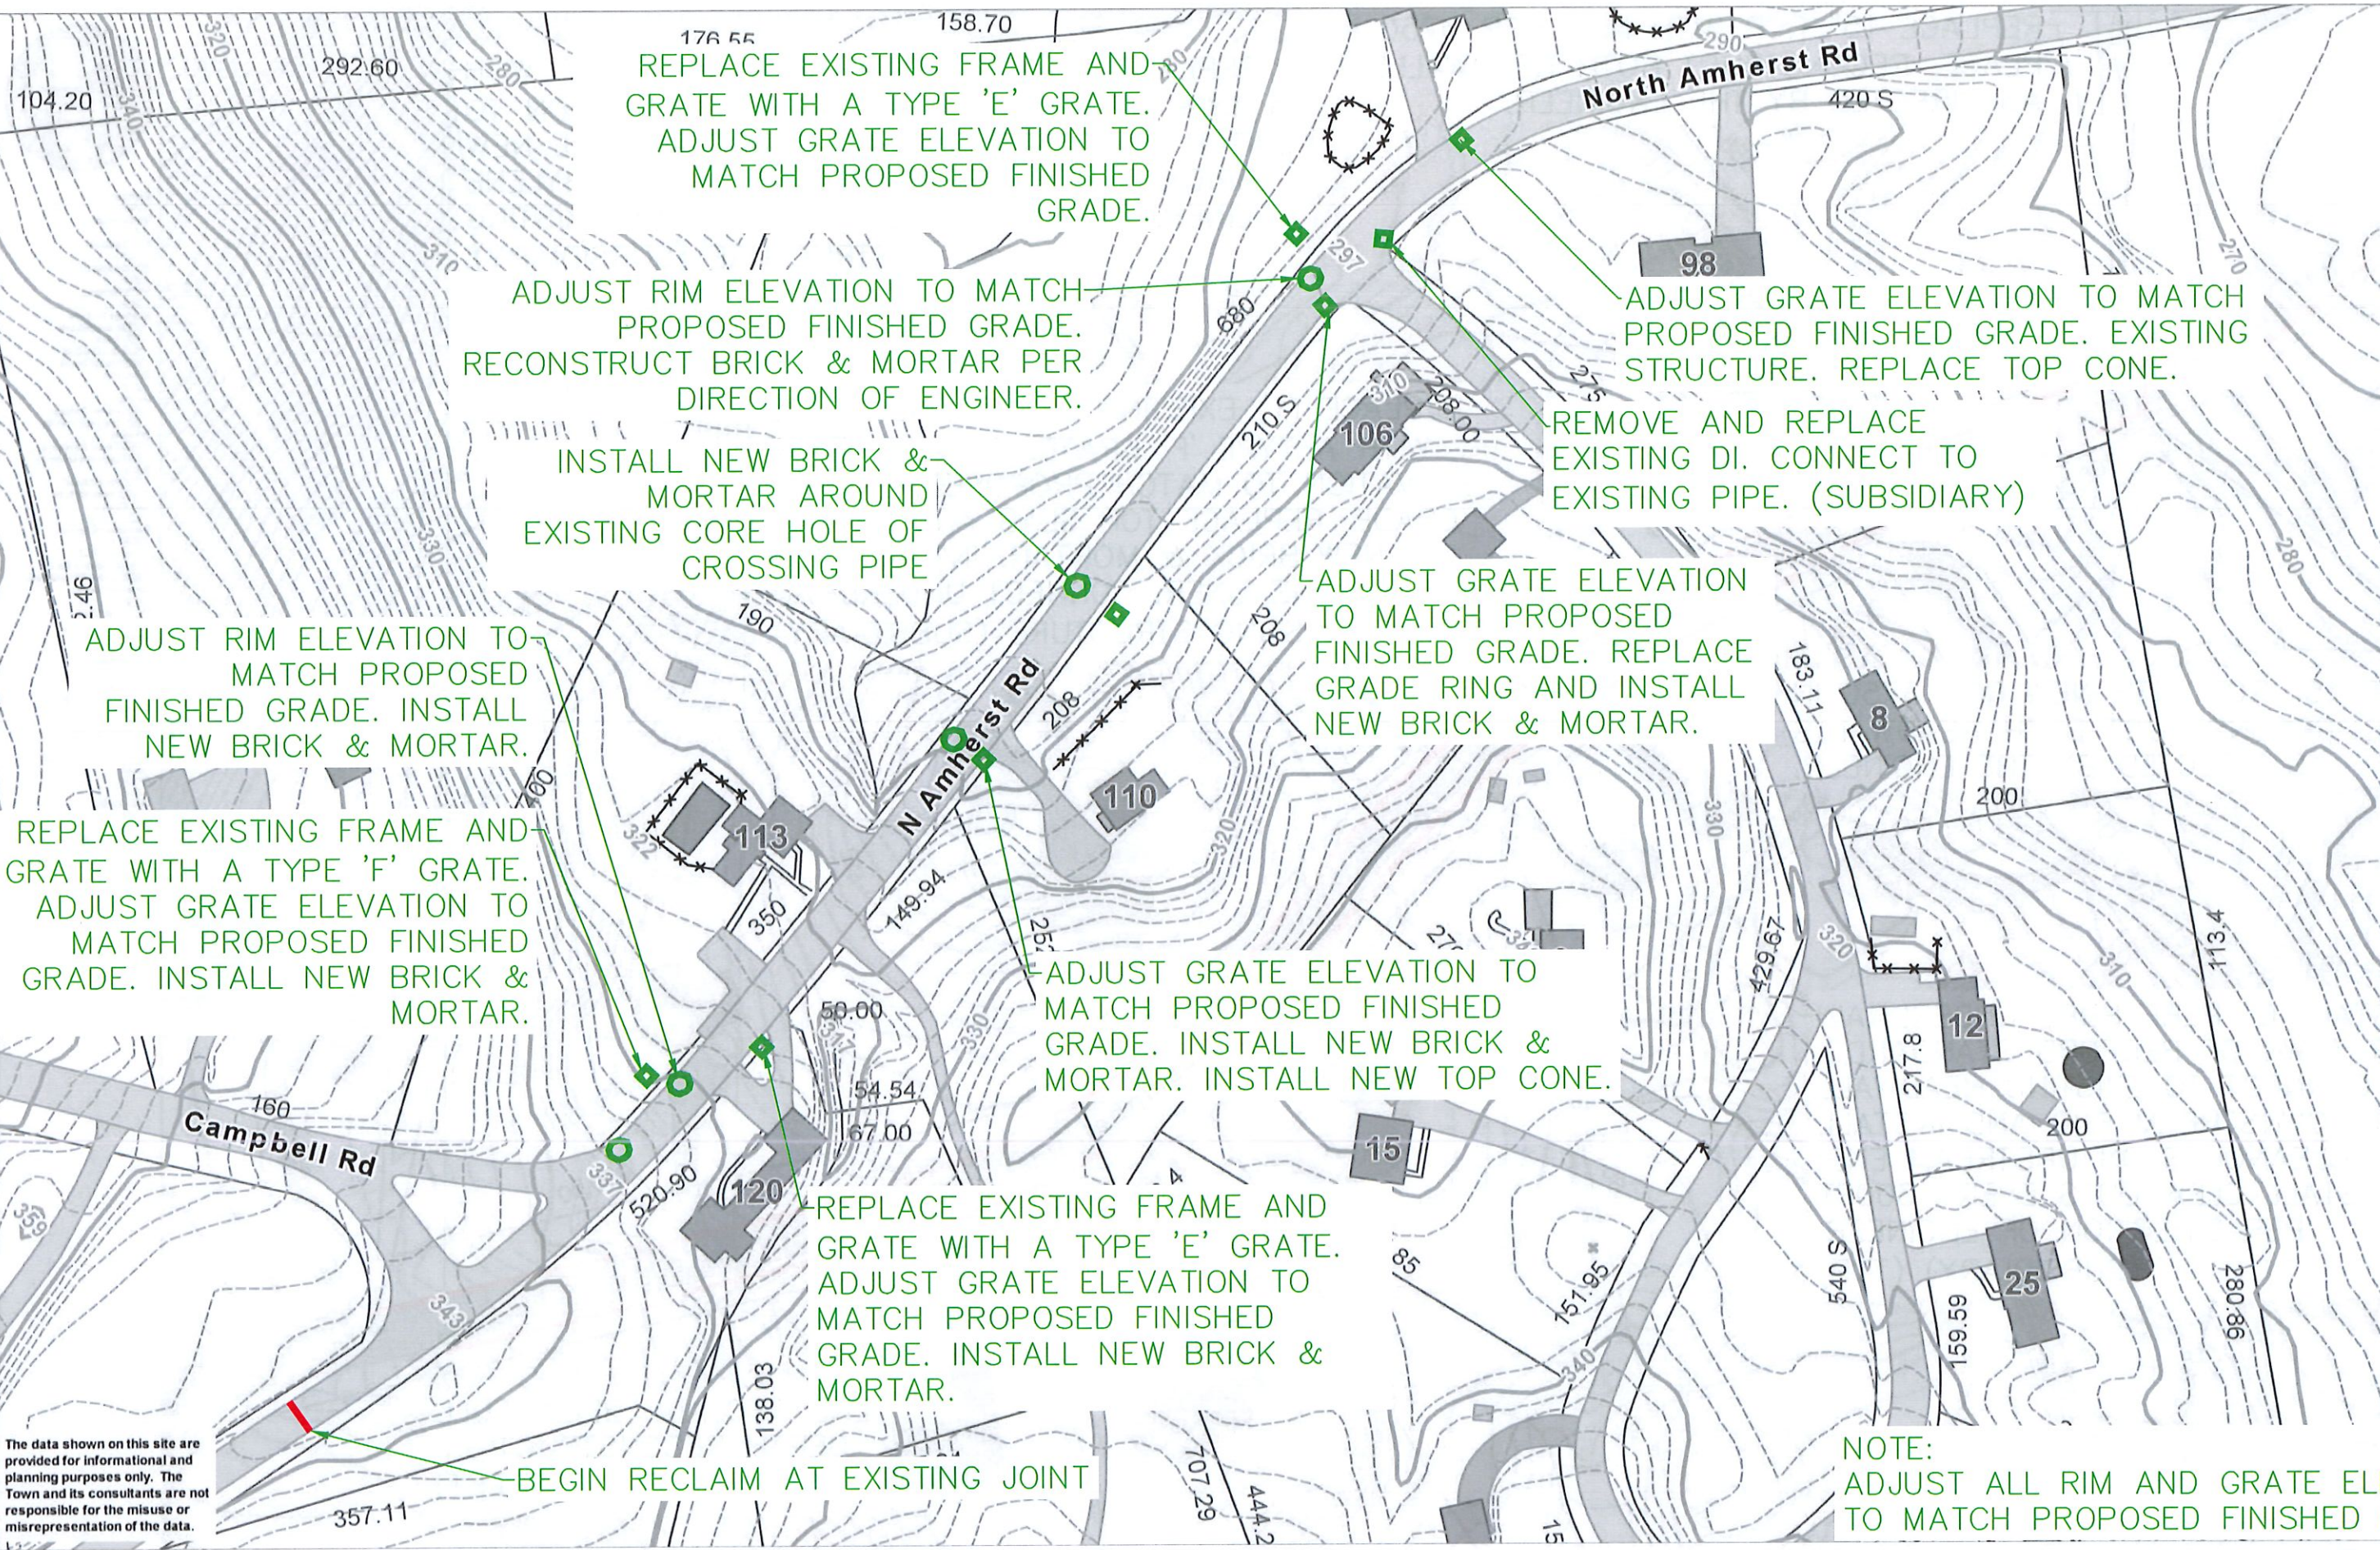


The data shown on this site are provided for informational and planning purposes only. The Town and its consultants are not responsible for the misuse or misrepresentation of the data.

BEGIN RECLAIM AT EXISTING JOINT

NOTE:
ADJUST ALL RIM AND GRATE ELEVATIONS TO MATCH PROPOSED FINISHED GRADE.



Printed on 07/18/2017 at 04:56 PM

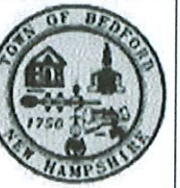

- Fences
- 2ft Contours
- 10ft Contours
- 50ft Contours
- 100ft Contours
- Buildings by Type
 - Main Building
 - Deck
 - Out Building
 - Mobile Home
- Sidewalks
- Parking
 - Paved Parking
 - Unpaved Parking
- Driveways
 - Paved Driveways
 - Unpaved Driveways
- Roads
 - Paved Road
 - Unpaved Road
 - Golf Course
- Recreational Areas
 - Swimming Pools
 - In-Ground Pool
 - Above-Ground Pool
- Easement Lines
- Parcel Tie Lines
- Parcels
- NH Highways
 - Interstate
 - US Highway
 - State Highway
- Town Boundary
- NH Abutting Towns
- Abutting Towns Opaque
- Streets
- Open Water
- Streams
 - Streams
 - Intermittent Streams

ADJUST RIM ELEVATION TO MATCH PROPOSED FINISHED GRADE. REPLACE TOP FOUR COURSES OF BRICK & MORTAR.

REPLACE EXISTING FRAME AND GRATE WITH A TYPE 'E' GRATE. ADJUST GRATE ELEVATION TO MATCH PROPOSED FINISHED GRADE. INSTALL NEW BRICK & MORTAR.

REPLACE EXISTING DRAIN COVER. ADJUST RIM ELEVATION TO MATCH PROPOSED FINISHED GRADE. REPLACE GRADE RING AND REPLACE TOP FIVE COURSES OF BRICK & MORTAR. INSTALL NEW BRICK & MORTAR AROUND EXISTING CORE HOLES.

ADJUST RIM ELEVATION TO MATCH PROPOSED FINISHED GRADE. REPLACE TOP FOUR COURSES OF BRICK & MORTAR. INSTALL NEW BRICK & MORTAR AROUND EXISTING CORE HOLES.

EXTEND EXISTING 18IN RCP 8FT. INSTALL MORTAR RUBBLE MASONRY HEADWALL.

ADJUST GRATE ELEVATION TO MATCH PROPOSED FINISHED GRADE. REPLACE TOP THREE COURSES OF BRICK & MORTAR.

NOTE:
ADJUST ALL RIM AND GRATE ELEVATIONS TO MATCH PROPOSED FINISHED GRADE.

The data shown on this site are provided for informational and planning purposes only. The Town and its consultants are not responsible for the misuse or misrepresentation of the data.

0 100 200 ft

Printed on 07/18/2017 at 04:58 PM



- Fences
- 2ft Contours
- 10ft Contours
- 50ft Contours
- 100ft Contours
- Buildings by Type
 - Main Building
 - Deck
 - Out Building
 - Mobile Home
- Sidewalks
- Parking
 - Paved Parking
 - Unpaved Parking
- Driveways
 - Paved Driveways
 - Unpaved Driveways
- Roads
 - Paved Road
 - Unpaved Road
- Golf Course
- Recreational Areas
 - Swimming Pools
 - In-Ground Pool
 - Above-Ground Pool
- Easement Lines
- Parcel Tie Lines
- Parcels
- NH Highways
 - Interstate
 - US Highway
 - State Highway
- Town Boundary
- NH Abutting Towns
- Abutting Towns Opaque
- Streets
- Open Water
- Streams
 - Streams
 - Intermittent Streams

END RECLAIM AT EXISTING JOINT

NOTE:
ADJUST ALL RIM AND GRATE ELEVATIONS
TO MATCH PROPOSED FINISHED GRADE.

The data shown on this site are provided for informational and planning purposes only. The Town and its consultants are not responsible for the misuse or misrepresentation of the data.

0 100 200 ft

Printed on 07/18/2017 at 04:59 PM

Bedford MapsOnline